


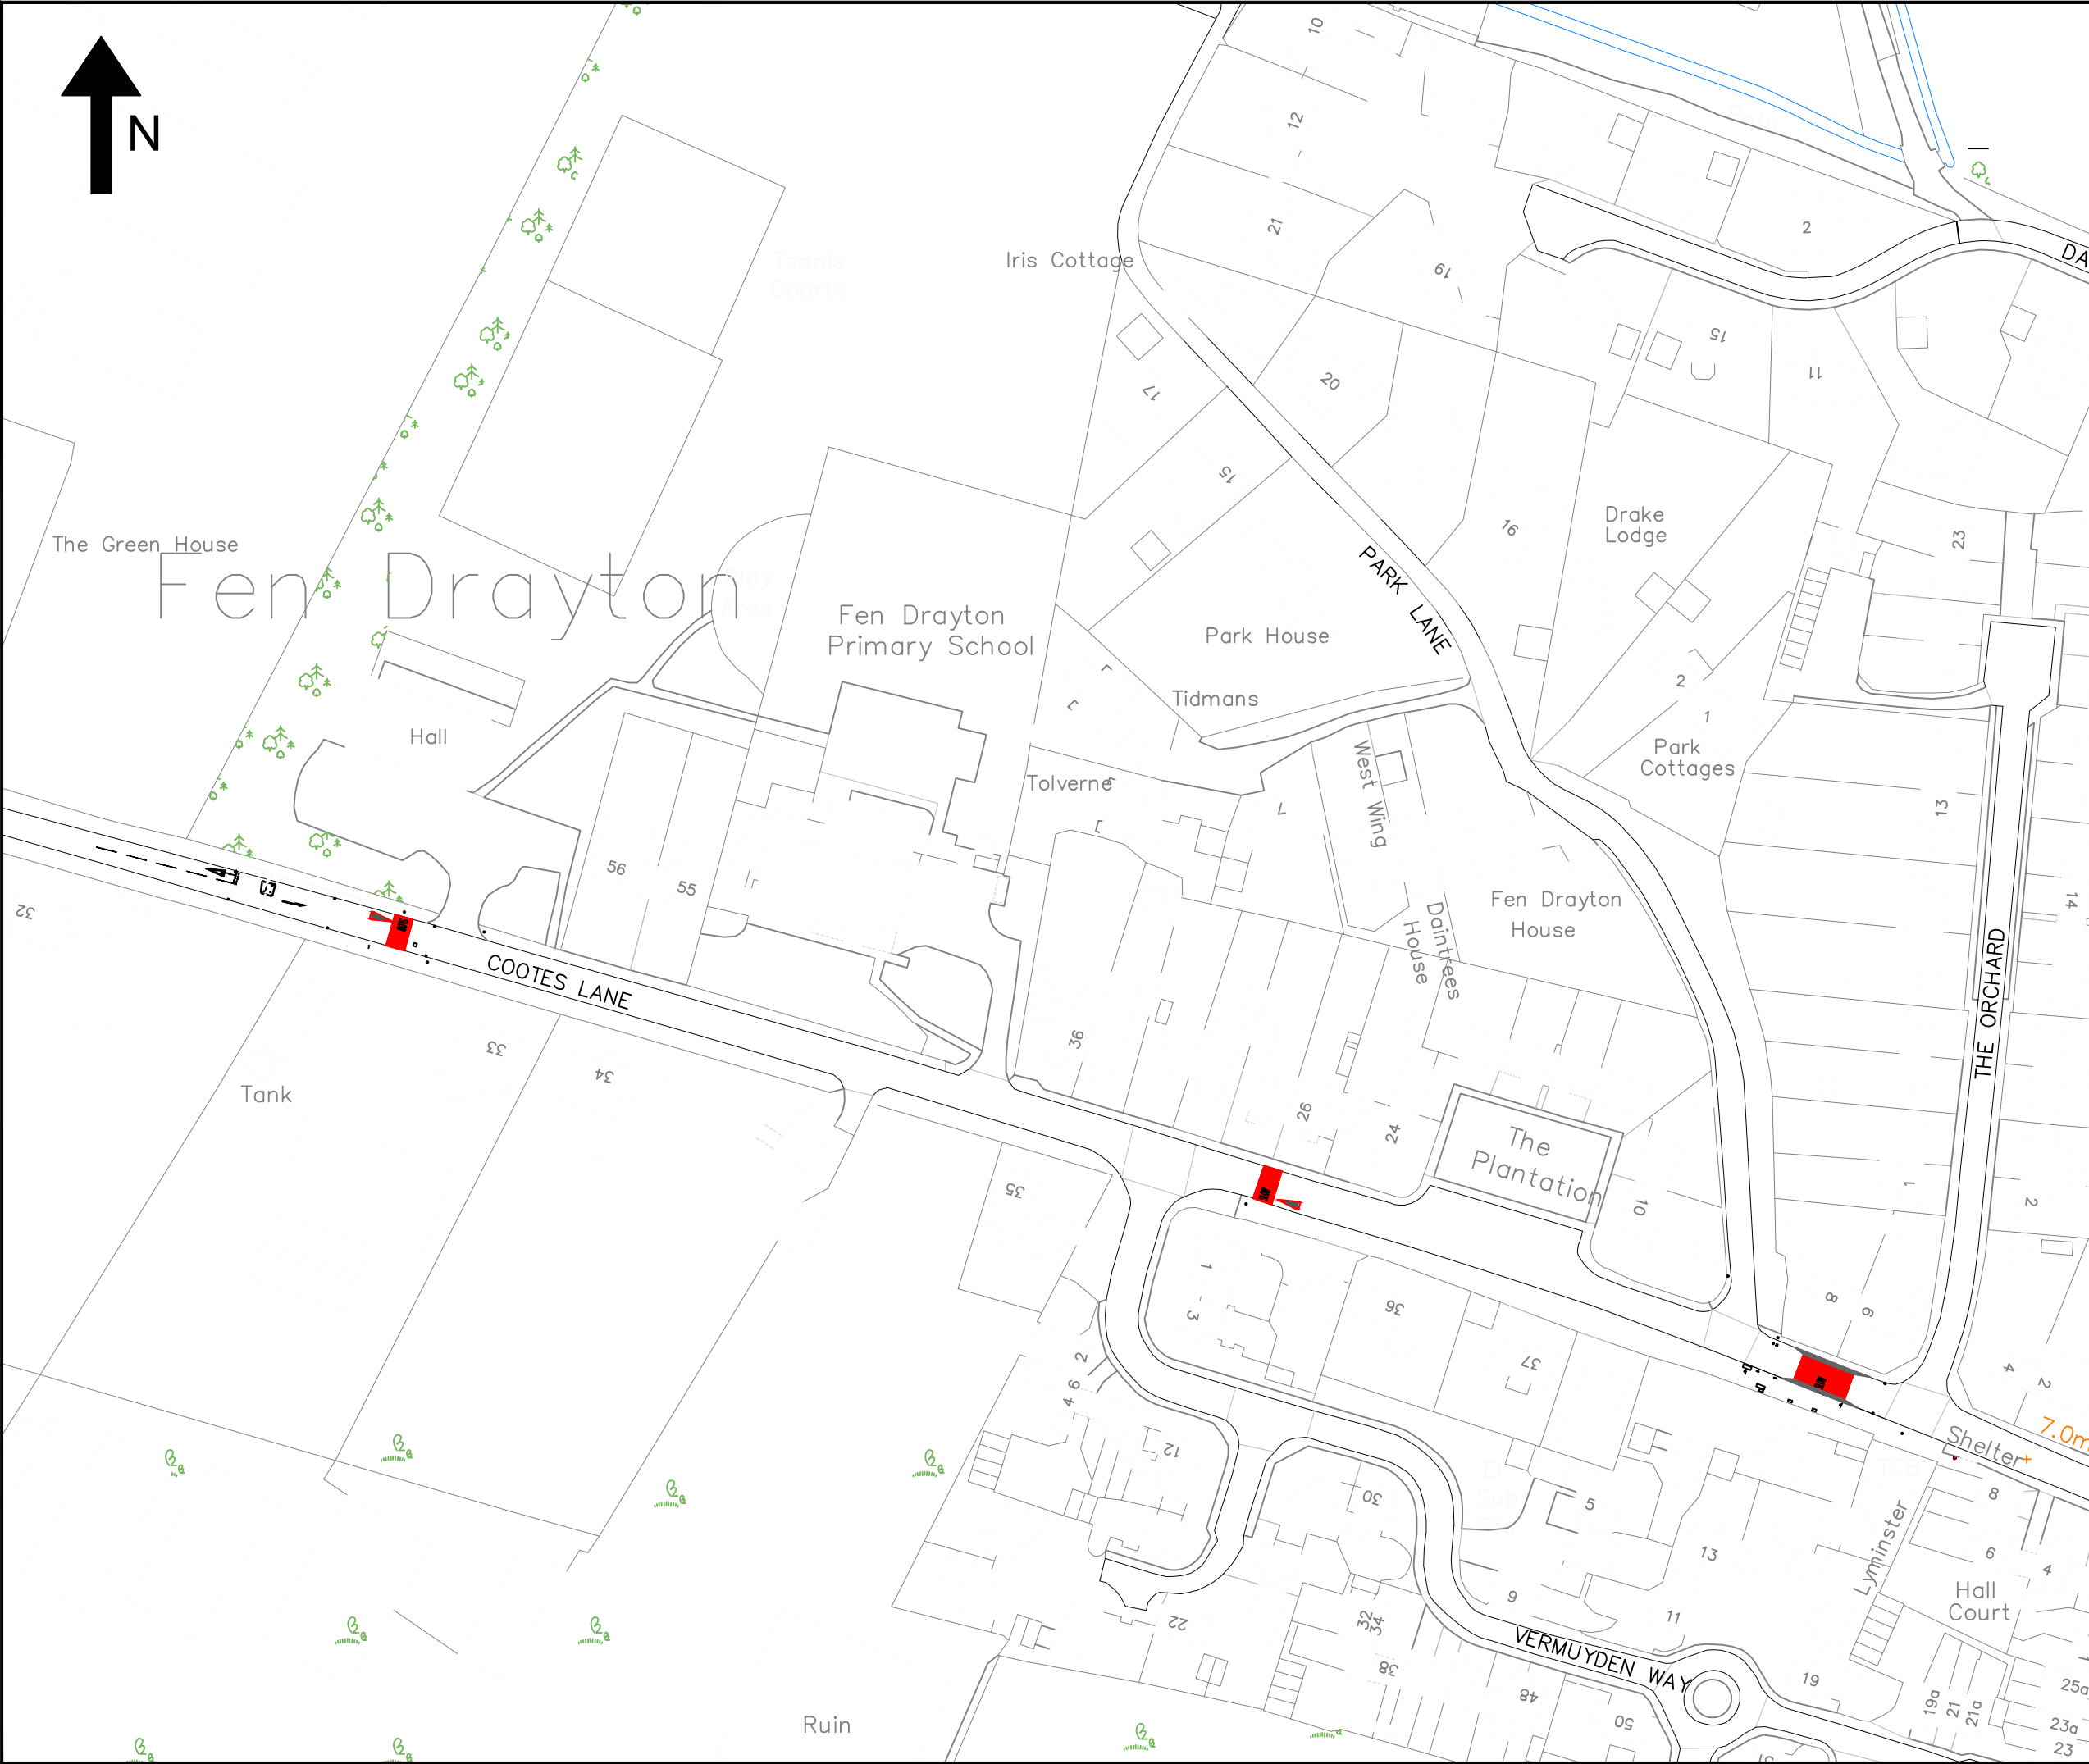

Notes

- 1) Do not scale to this drawing
- 2) All measurements in metres unless otherwise stated
- 3) To be read in conjunction with the following drawings:
 - 3)1) 0100-001
 - 3)2) 0100-002
 - 3)3) 0100-003
 - 3)4) 1100-001
 - 3)5) 1200-001
 - 3)6) 1200-002
 - 3)7) 1400-001
 - 3)8) 1400-002
 - 3)9) 2600-001
- 4) All Statutory service locations are indicative and investigation works to accurately locate services MUST be undertaken before work commences

Reinstatement Area

Street furniture or box

Date	Rev	Description
DRAFT		



Cambridgeshire County Council

Project

Fen Drayton Give Way

Title


Stats
Project Overview
Sheet 1 of 2

Scale	Drawn	Checked	Date
N/A	JC		07/04/21

Based upon Ordnance Survey material with the permission of the controller of Her Majesty's Stationery Office. Unauthorised reproduction infringes copyright and may lead to prosecution.
© Crown Copyright and database rights (2020) Ordnance Survey 100023205

Drawing number	Rev
CL-FD-0100-001	B


Village Hall - West Island

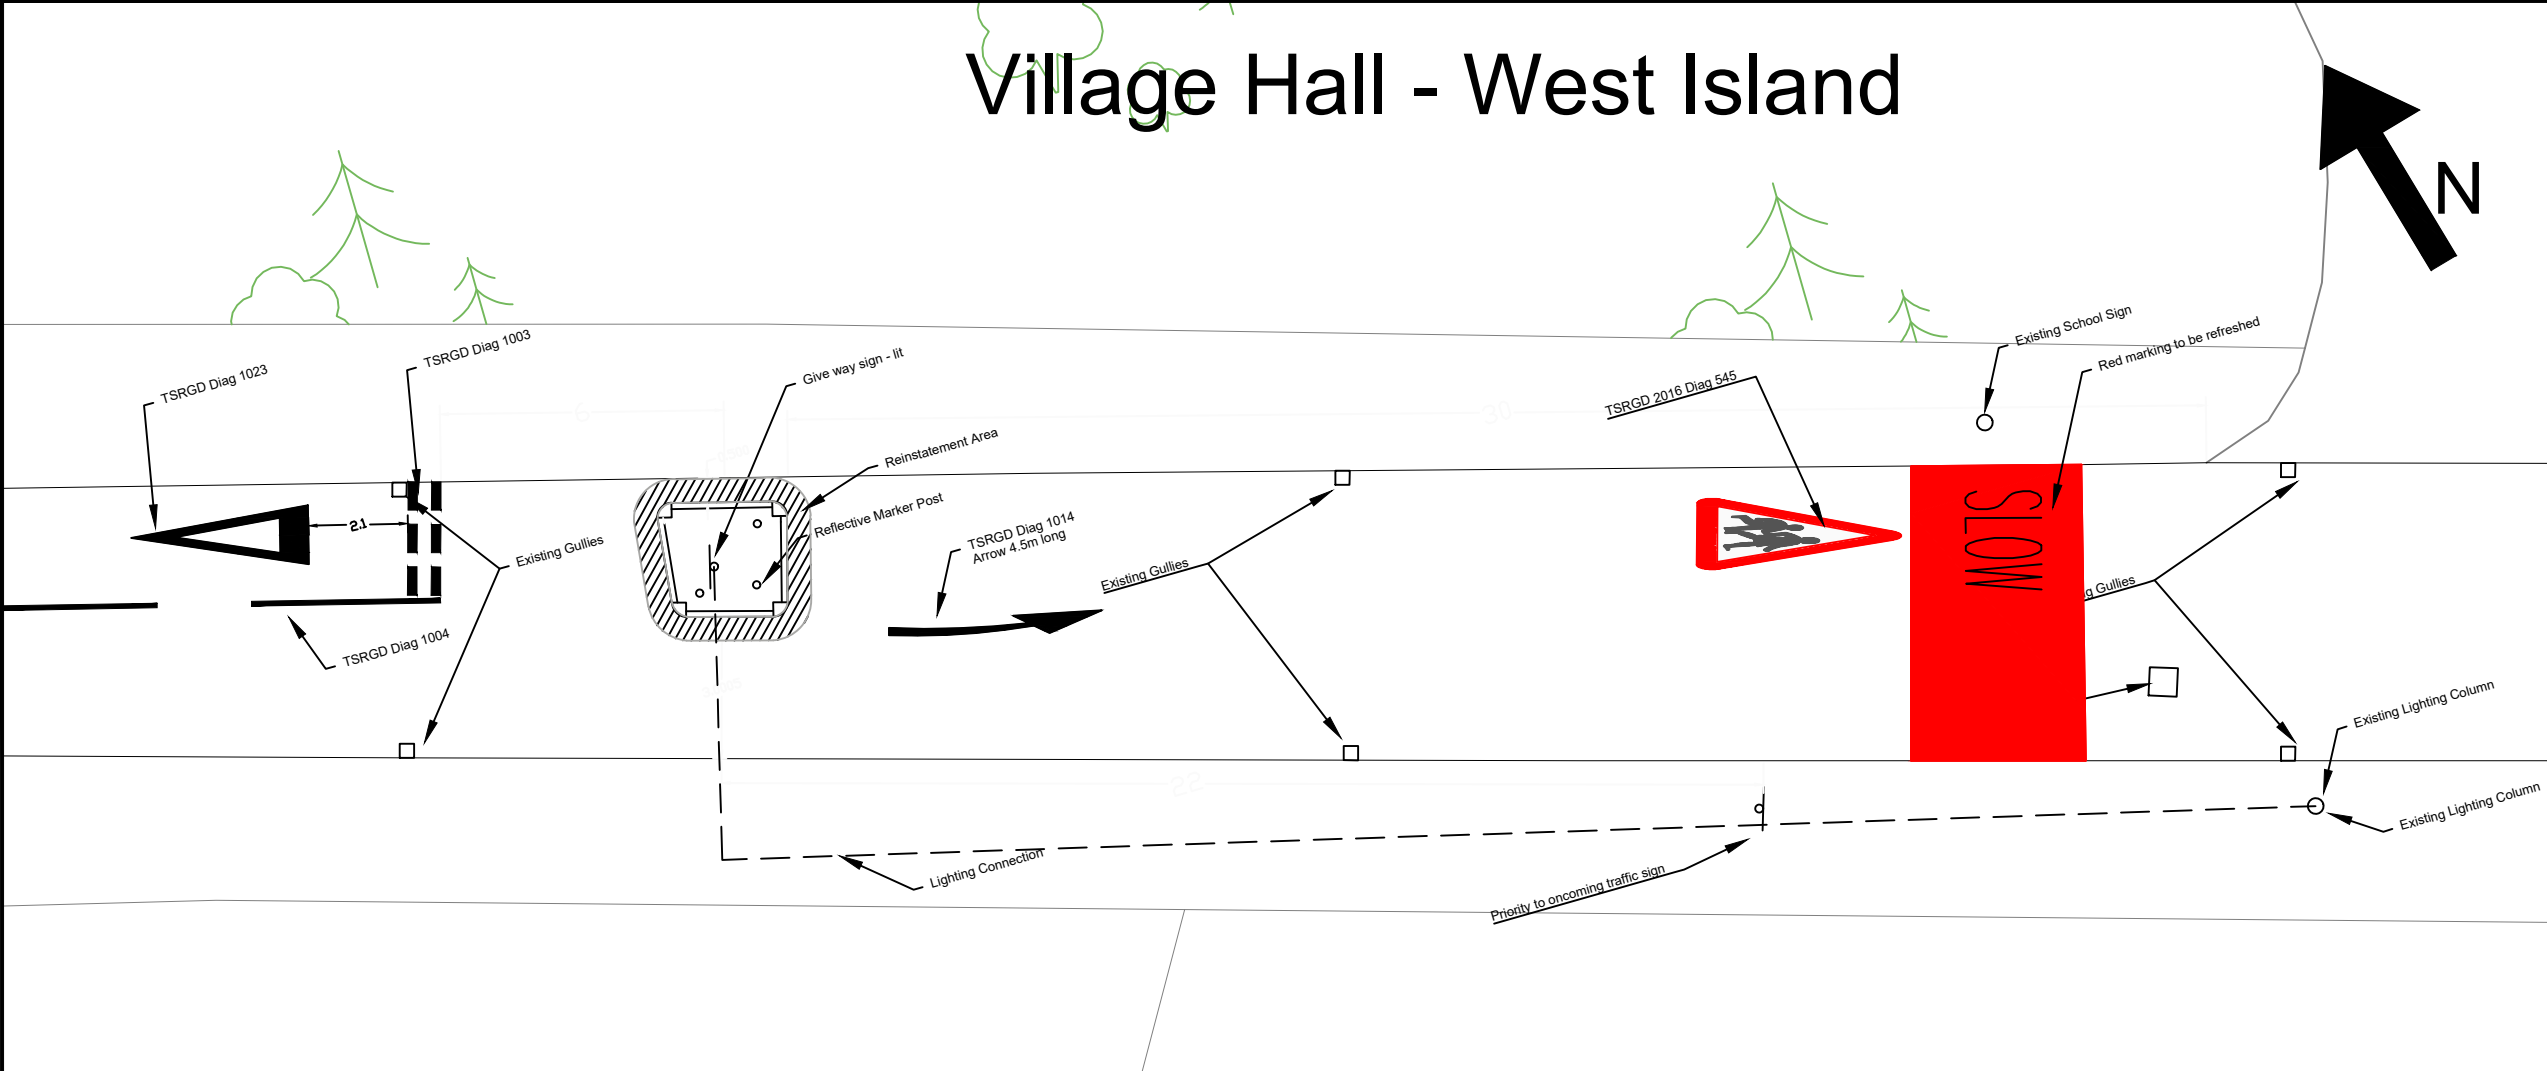

- Notes
- 1) Do not scale to this drawing
 - 2) All measurements in metres unless otherwise stated
 - 3) Road markings to be installed to TSRGD 2016 and traffic signs manual chapter 5.
 - 4) To be read in conjunction with the following drawings:
 - 4)1) 0100-001
 - 4)2) 0100-002
 - 4)3) 0100-003
 - 4)4) 1100-001
 - 4)5) 1200-001
 - 4)6) 1200-002
 - 4)7) 1400-001
 - 4)8) 1400-002
 - 4)9) 2600-001

- Reinstatement Area
- Street furniture or box, see label for more detail

The Orchard - East Island

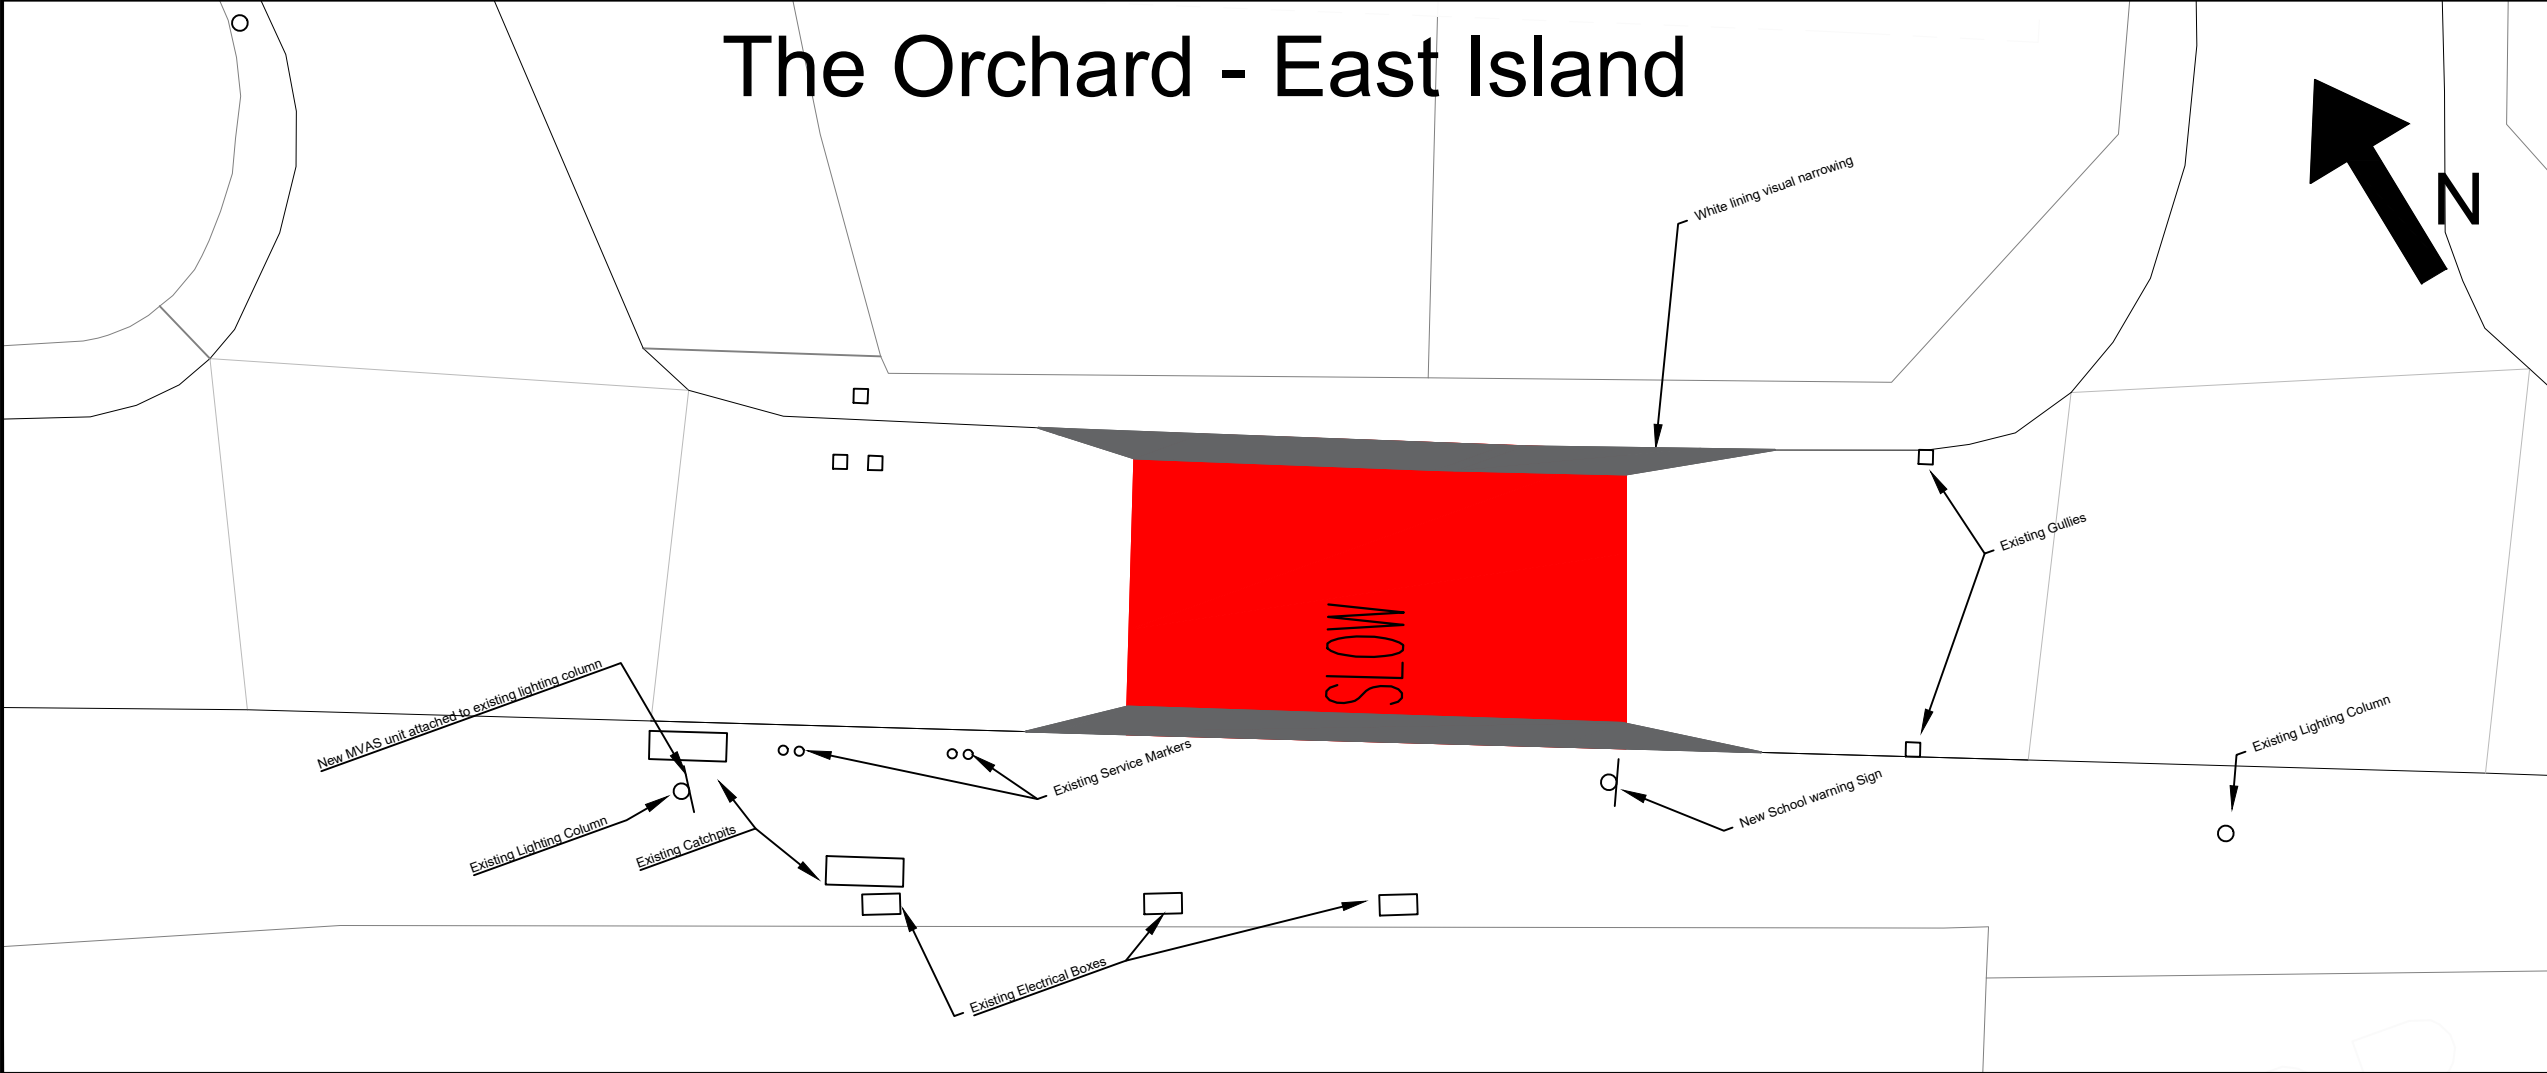

Date	Rev	Description
DRAFT		



Project
Fen Drayton Give Way

Title
Project Overview Sheet 2 of 2

Scale	Drawn	Checked	Date
1:160	JC		07/04/21

Based upon Ordnance Survey material with the permission of the controller of Her Majesty's Stationery Office. Unauthorised reproduction infringes copyright and may lead to prosecution.
© Crown Copyright and database rights (2020) Ordnance Survey 100023205

Drawing number	Rev
CL-FD-0100-002	B